



SOUTH WALL  
OF CITY HALL

○ EAST ELEVATION  
1/4" = 1'-0"

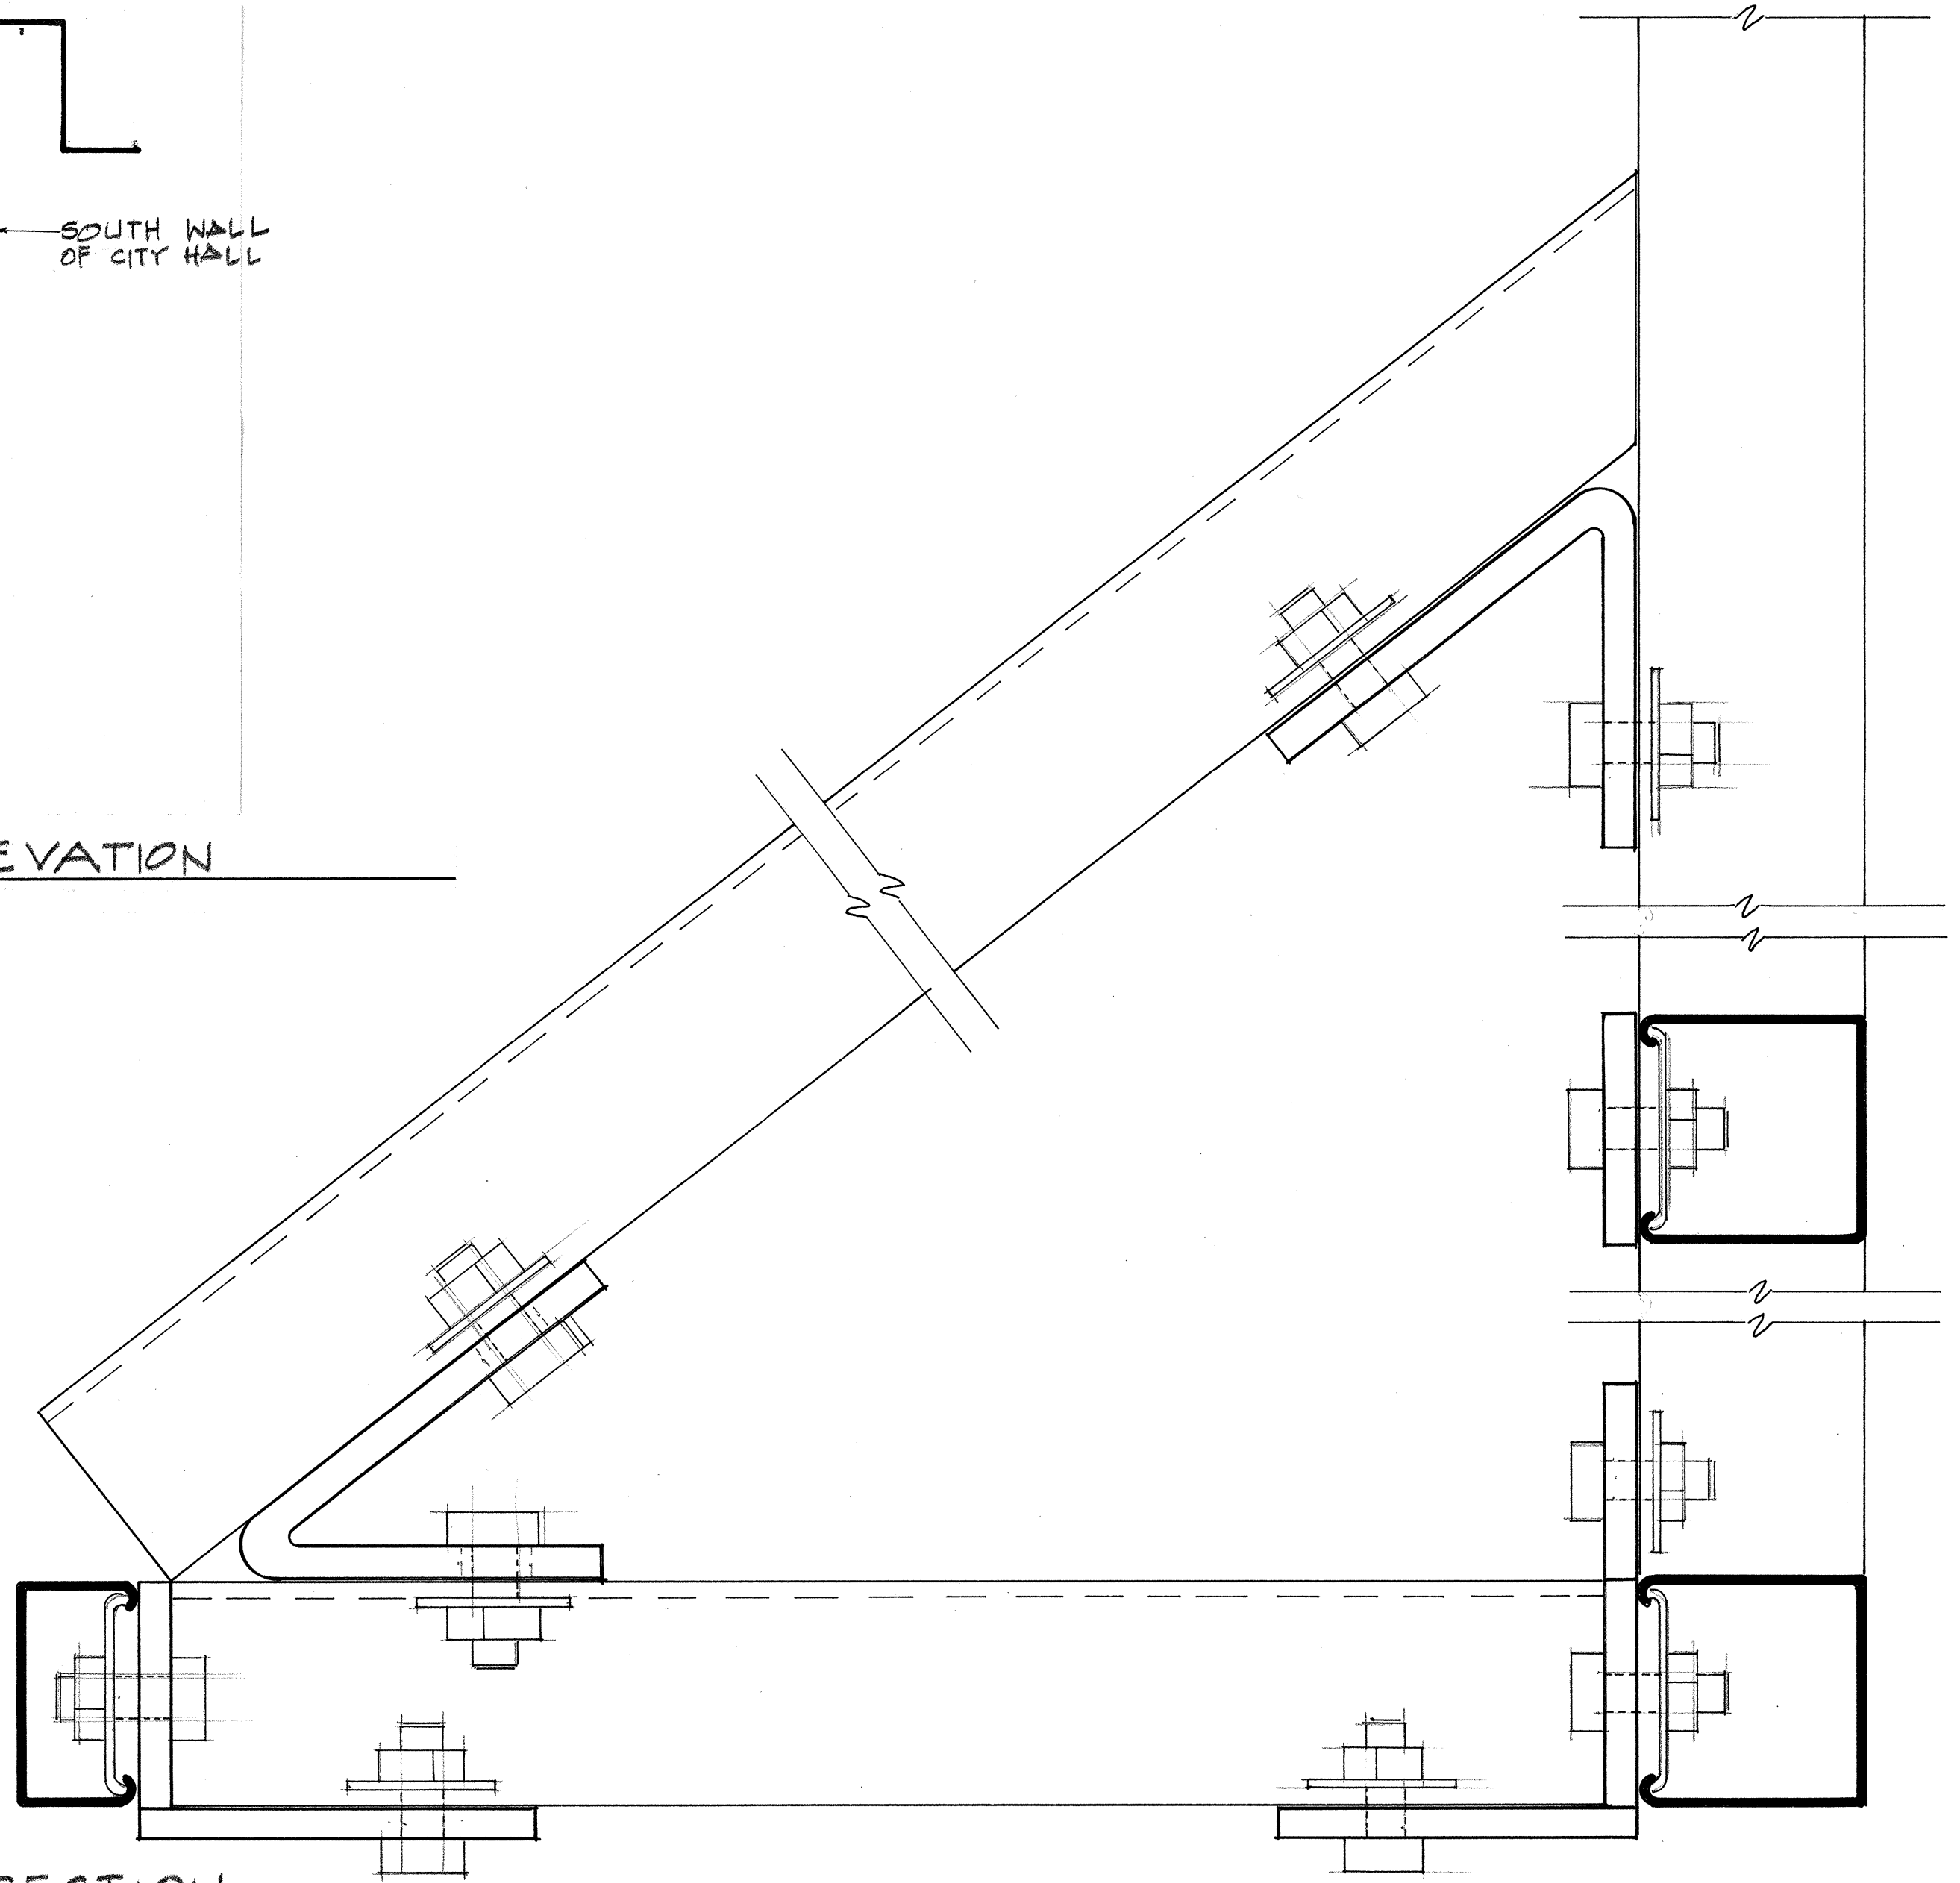

○ DETAIL SECTION  
1" = 1" SCALE

frame spacing  
35.5 inches center-to-center

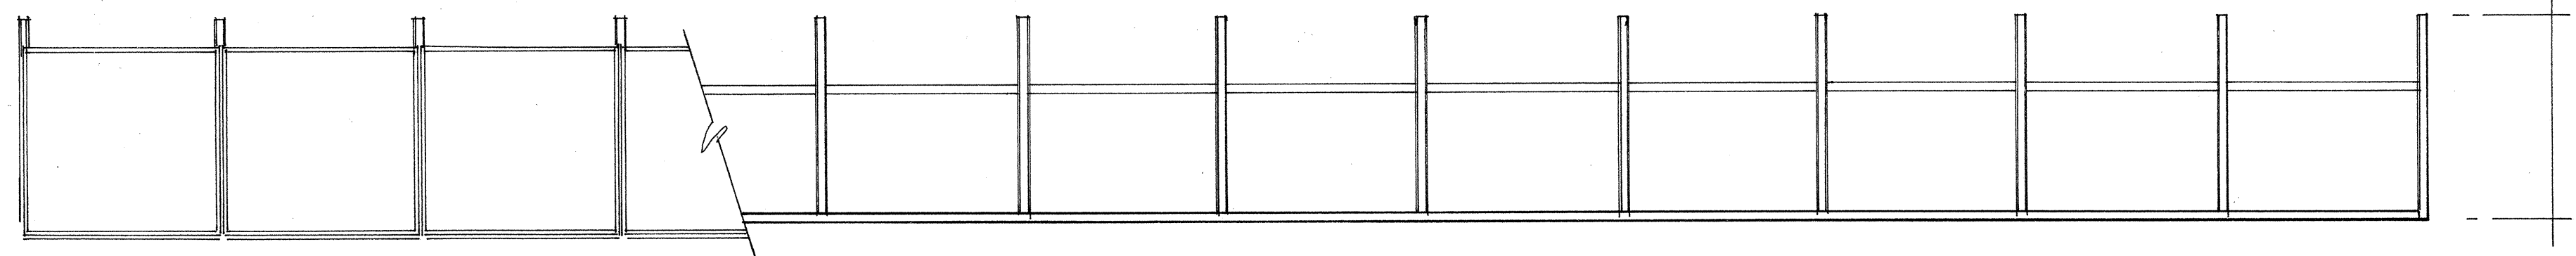

○ SOUTH ELEVATION  
1/4" = 1'-0"

COMMUNITY  
TURNER DESIGN  
BUILDERS

ELEVATIONS  
DETAILS

Drawn:  
Gary D. Turner  
(734) 216-6575

Page 2 of 2