


CROSS SECTION
 1" = 1'-0" SCALE

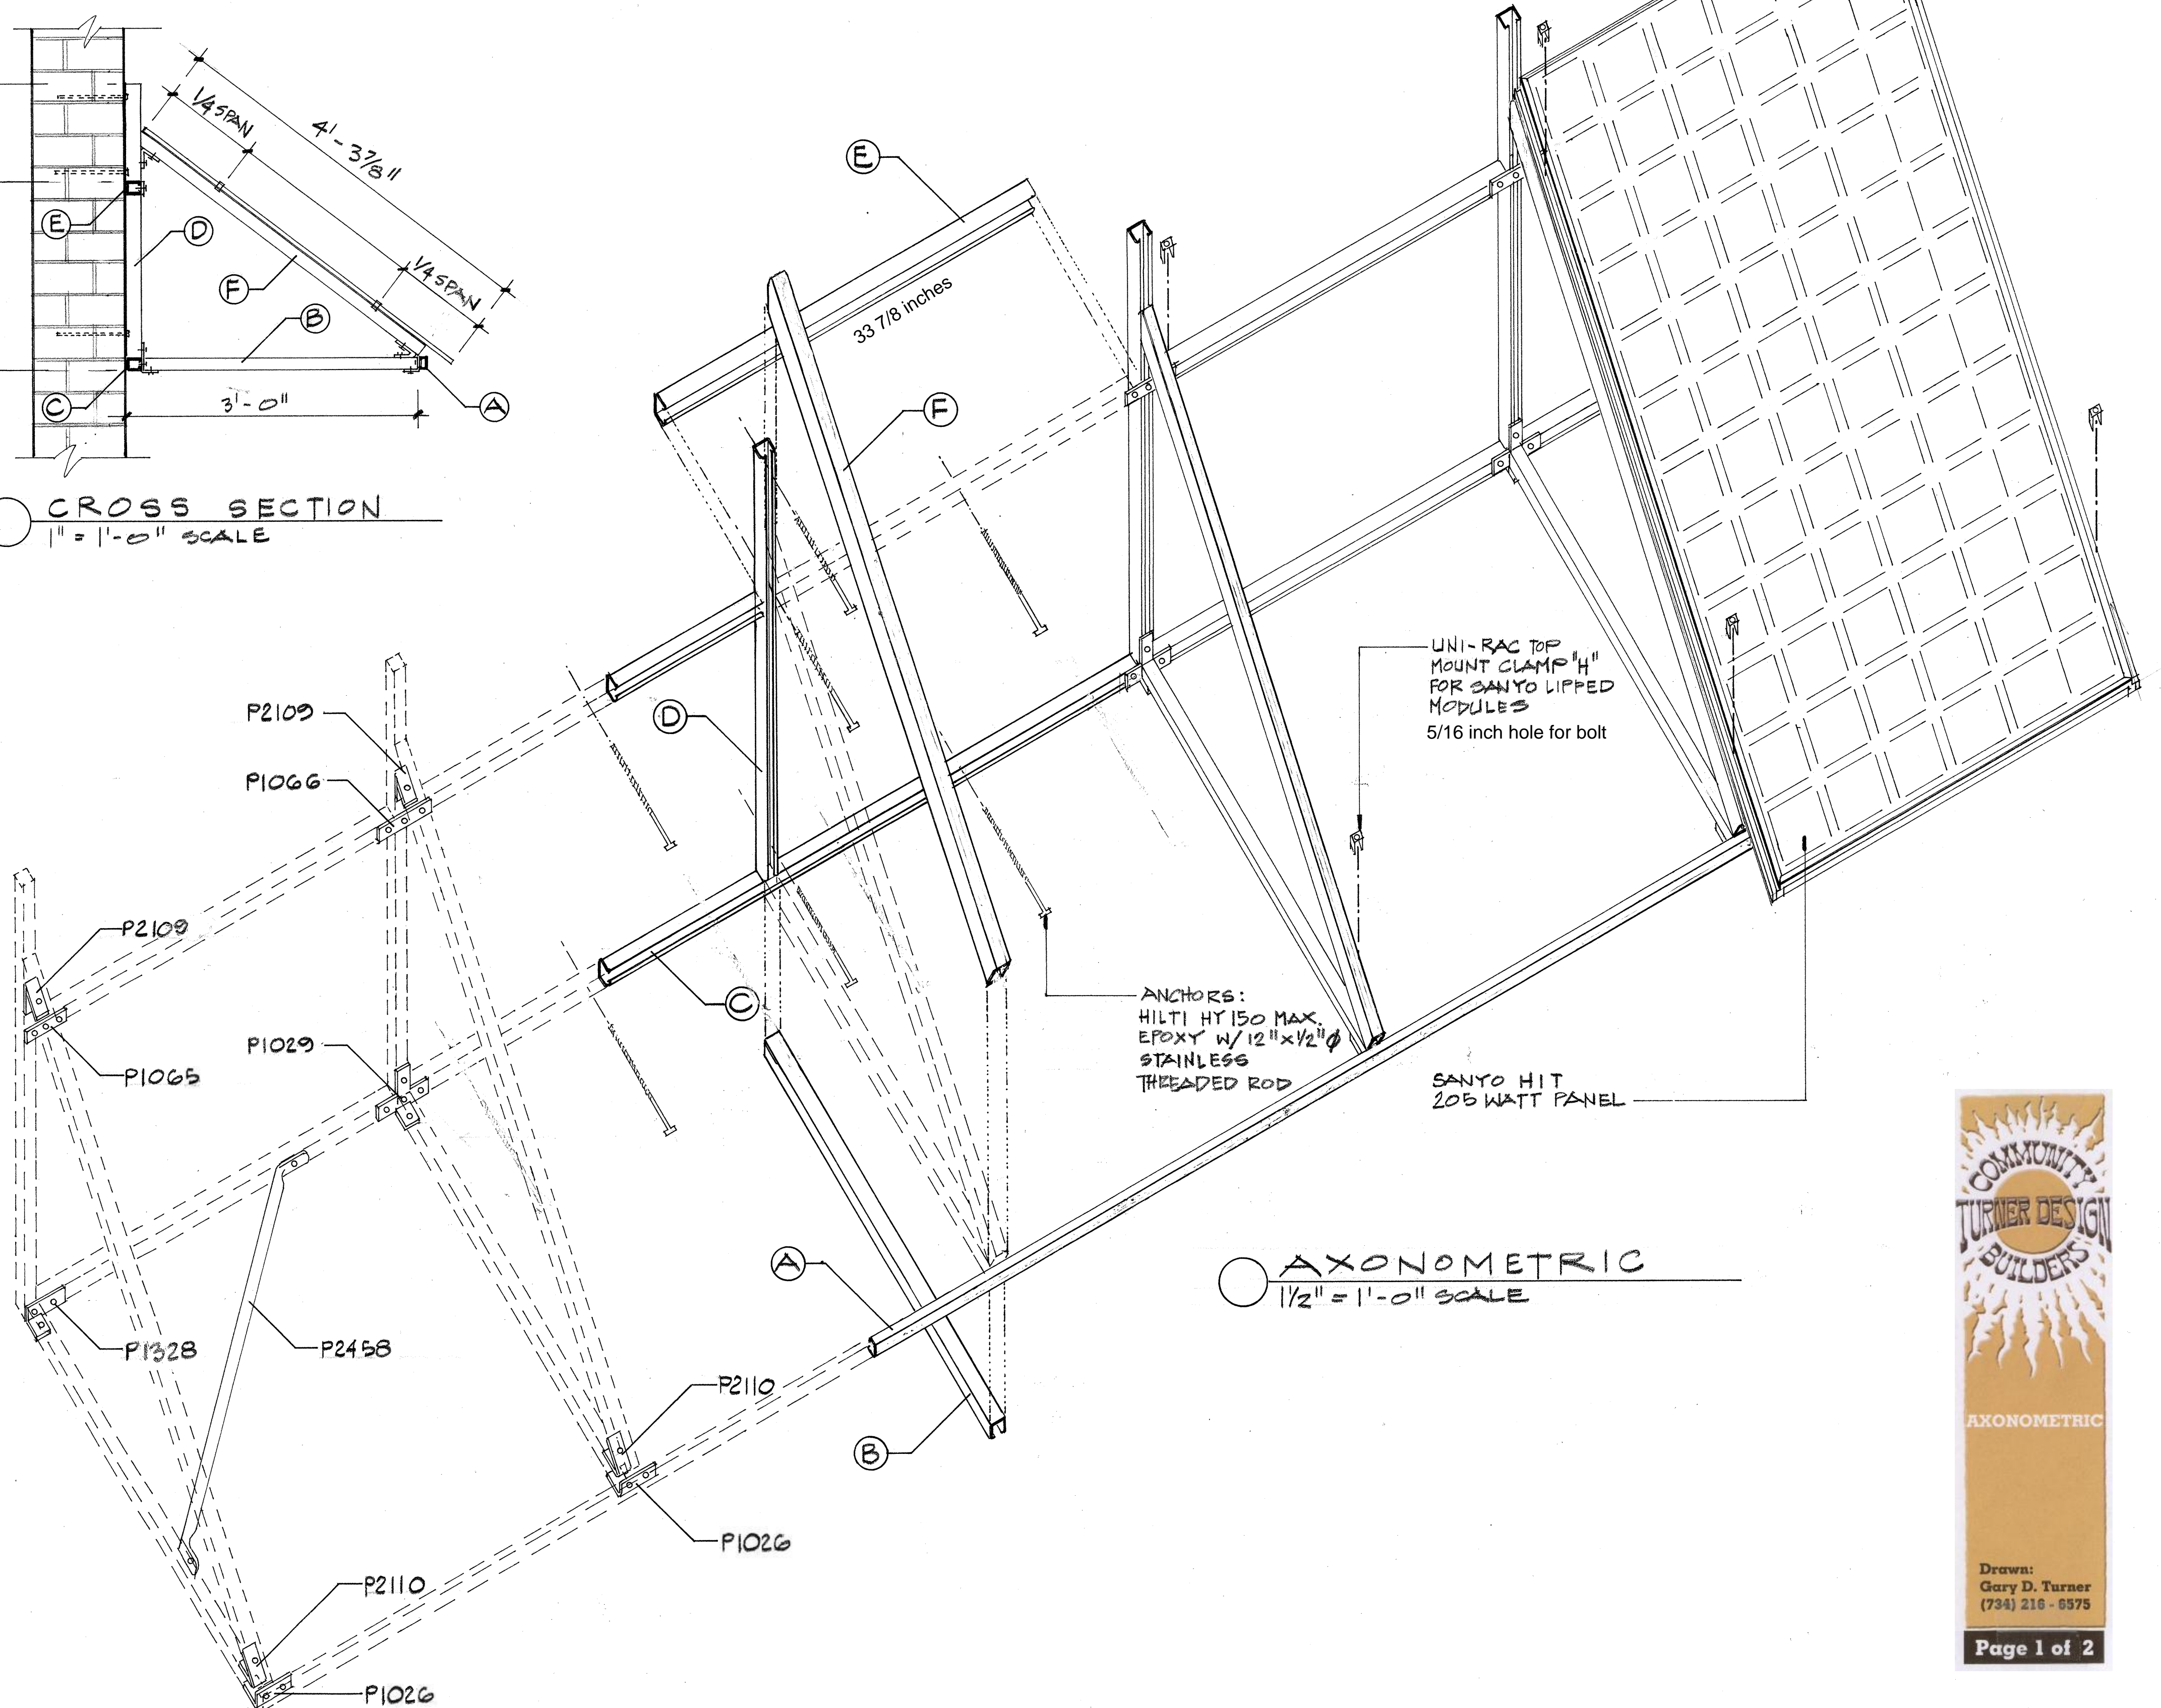

AXONOMETRIC
 1/2" = 1'-0" SCALE


 COMMUNITY
 TURNER DESIGN
 BUILDERS
 AXONOMETRIC
 Drawn:
 Gary D. Turner
 (734) 216 - 6575
 Page 1 of 2